



# WEST ELEVATION

SCALE 1:100

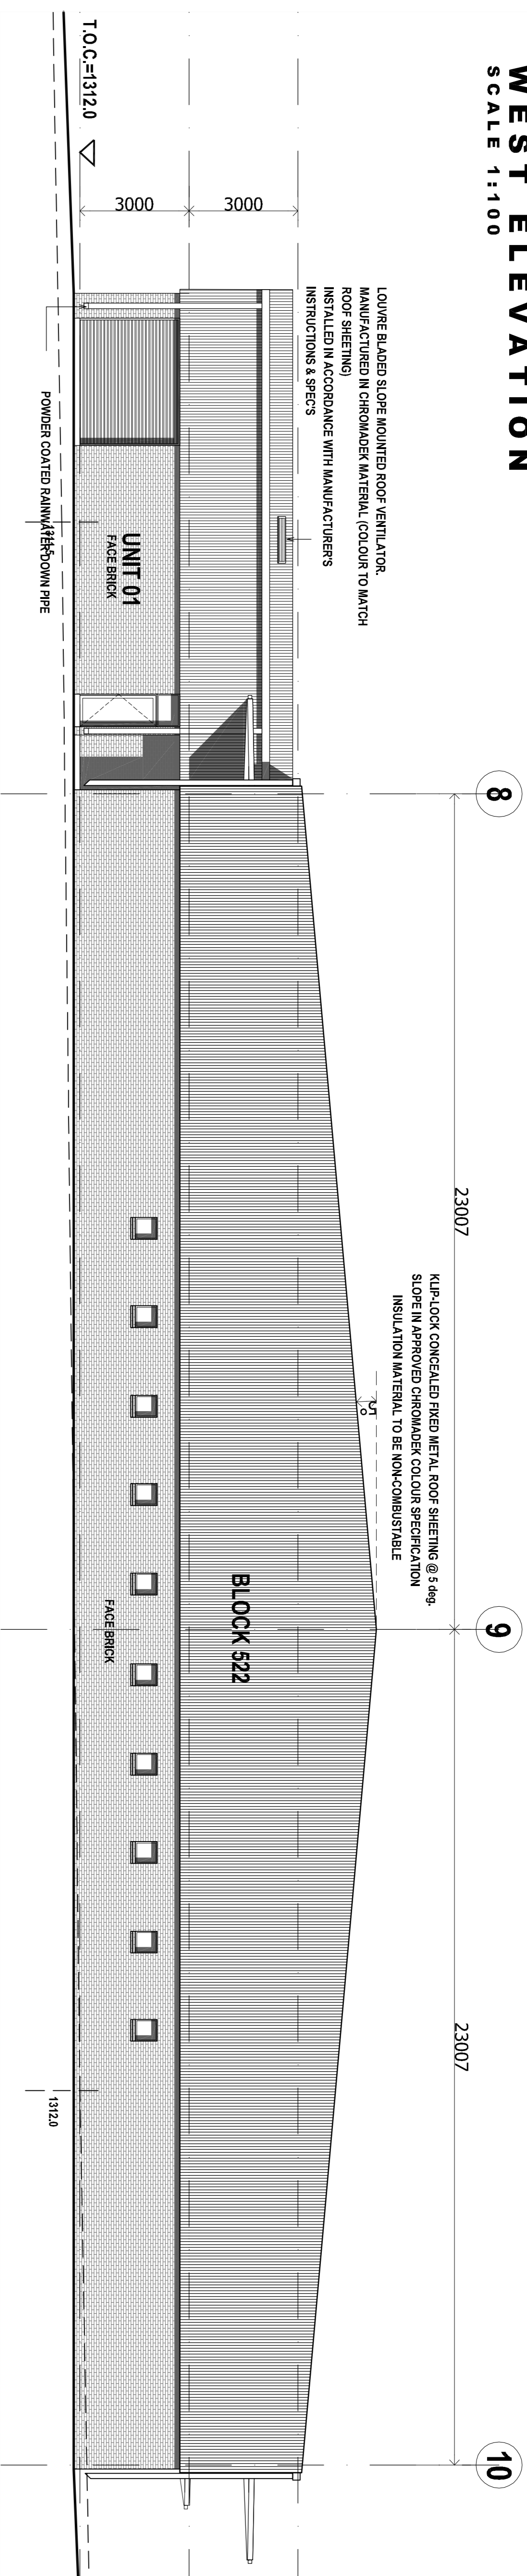


# SOUTH ELEVATION PART 01

SCALE 1:100

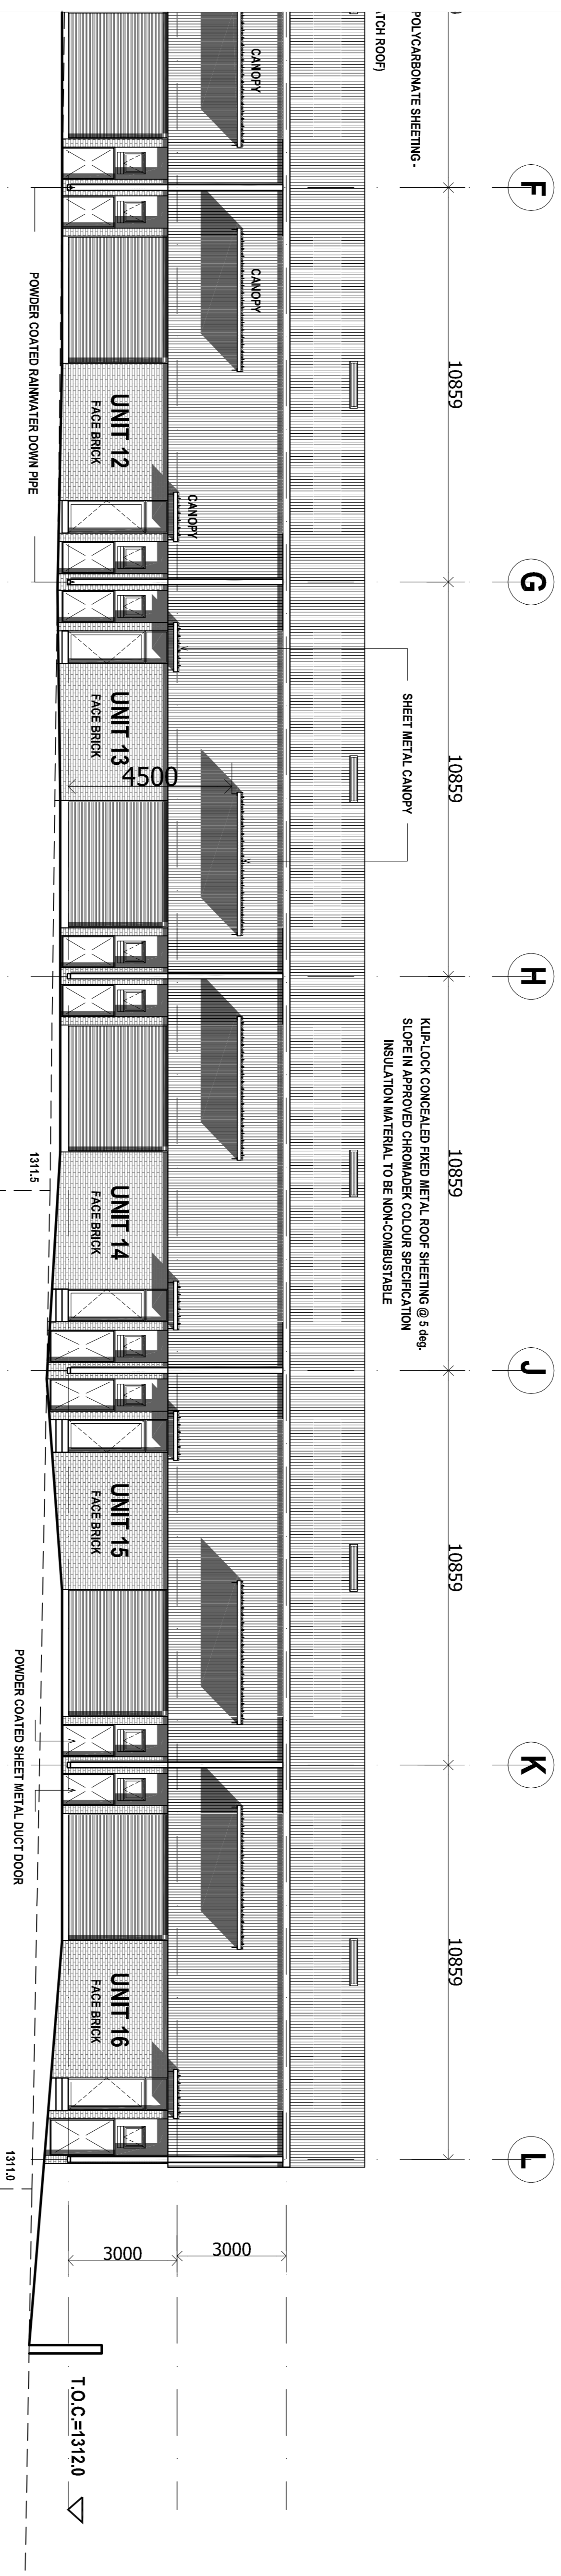

# SOUTH ELEVATION PART 02

SCALE 1:100

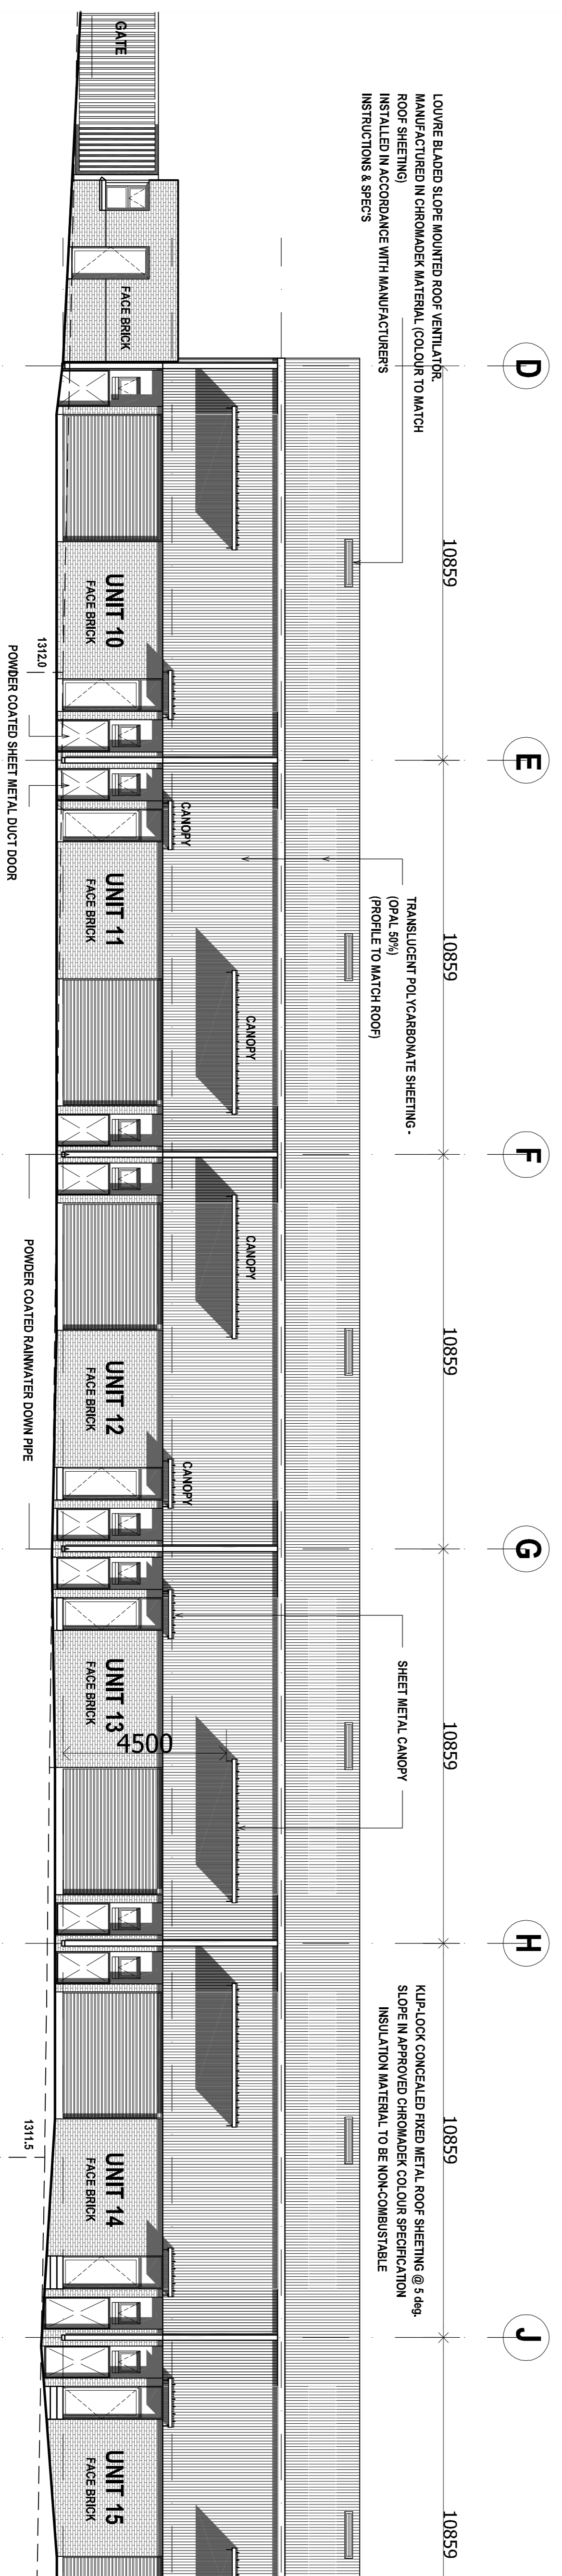

Rev	Description	Date

Notes  
 1. Unless to comply with SABS 0254  
 2. Unless to comply with Part V of NBR  
 3. Unless to comply with NBR 0157 according to the SANS 10137  
 All traps to be airtrap

Drawing Index	Scale
101 SITE PLAN	SK 1:100
102 FLOOR PLAN	SK 1:100
103 SECTION	SK 1:100
104 WALL SECTION	SK 1:100
105 ELEVATION	SK 1:100
106 ELEVATION	SK 1:100
107 ELEVATION	SK 1:100
108 ELEVATION	SK 1:100
109 ELEVATION	SK 1:100
110 ELEVATION	SK 1:100



Astoria Gardens Office Park  
 Building 3, 1st Floor  
 180 Gastoniana Avenue  
 PO Box 35982  
 Menlo Park 0102  
 Tel: (012) 468-17787  
 Fax: (012) 468-4059  
 E-Mail: admin@atrium.co.za  
 JH MERTENS Pr Arch (Reg no. 2677)  
 JH DE KLERK Pr Arch (Reg no. 3658)

Client  
**RAINBOW PLACE PROPERTIES**  
 2011/007754/07

Project  
**ERF 522 N4 GATEWAY WILLOW PARK MANOR X65**  
**ELEVATIONS**

Date 01 DEC 2015  
 Drawn by RVB  
 Checked by  
 Project number 2015-632 Type 200 Sheet no. Rev. no. 02  
 Scale N/A

Die ontwerp op hierdie tekening is die eienaar van die ontwerp. – Kopiereg Voorbehou – Alle omtrekkings moet op teren nagaan word voor enige werk begin word. Enige fout moet omdraai om die omtrek geprobeer word. Hierdie tekening mag nie omdraai word nie.